


- ① Main pipe
- ② Compression Tee
- ③ Compression x threaded fitting
- ④ Manual valve
- ⑤ 3" Electric valve Rain Bird 300-BPES
- ⑥ Flat threaded flange ND80 - 3"
- ⑦ Plain welded flange ND80 - 3"
- ⑧ Concrete block 600 x 600 x 800 mm
- ⑨ 2" flange
- ⑩ Sprinkler Rain Bird XLR
- ⑪ Finish grade
- ⑫ Galvanized steel pipe 3"

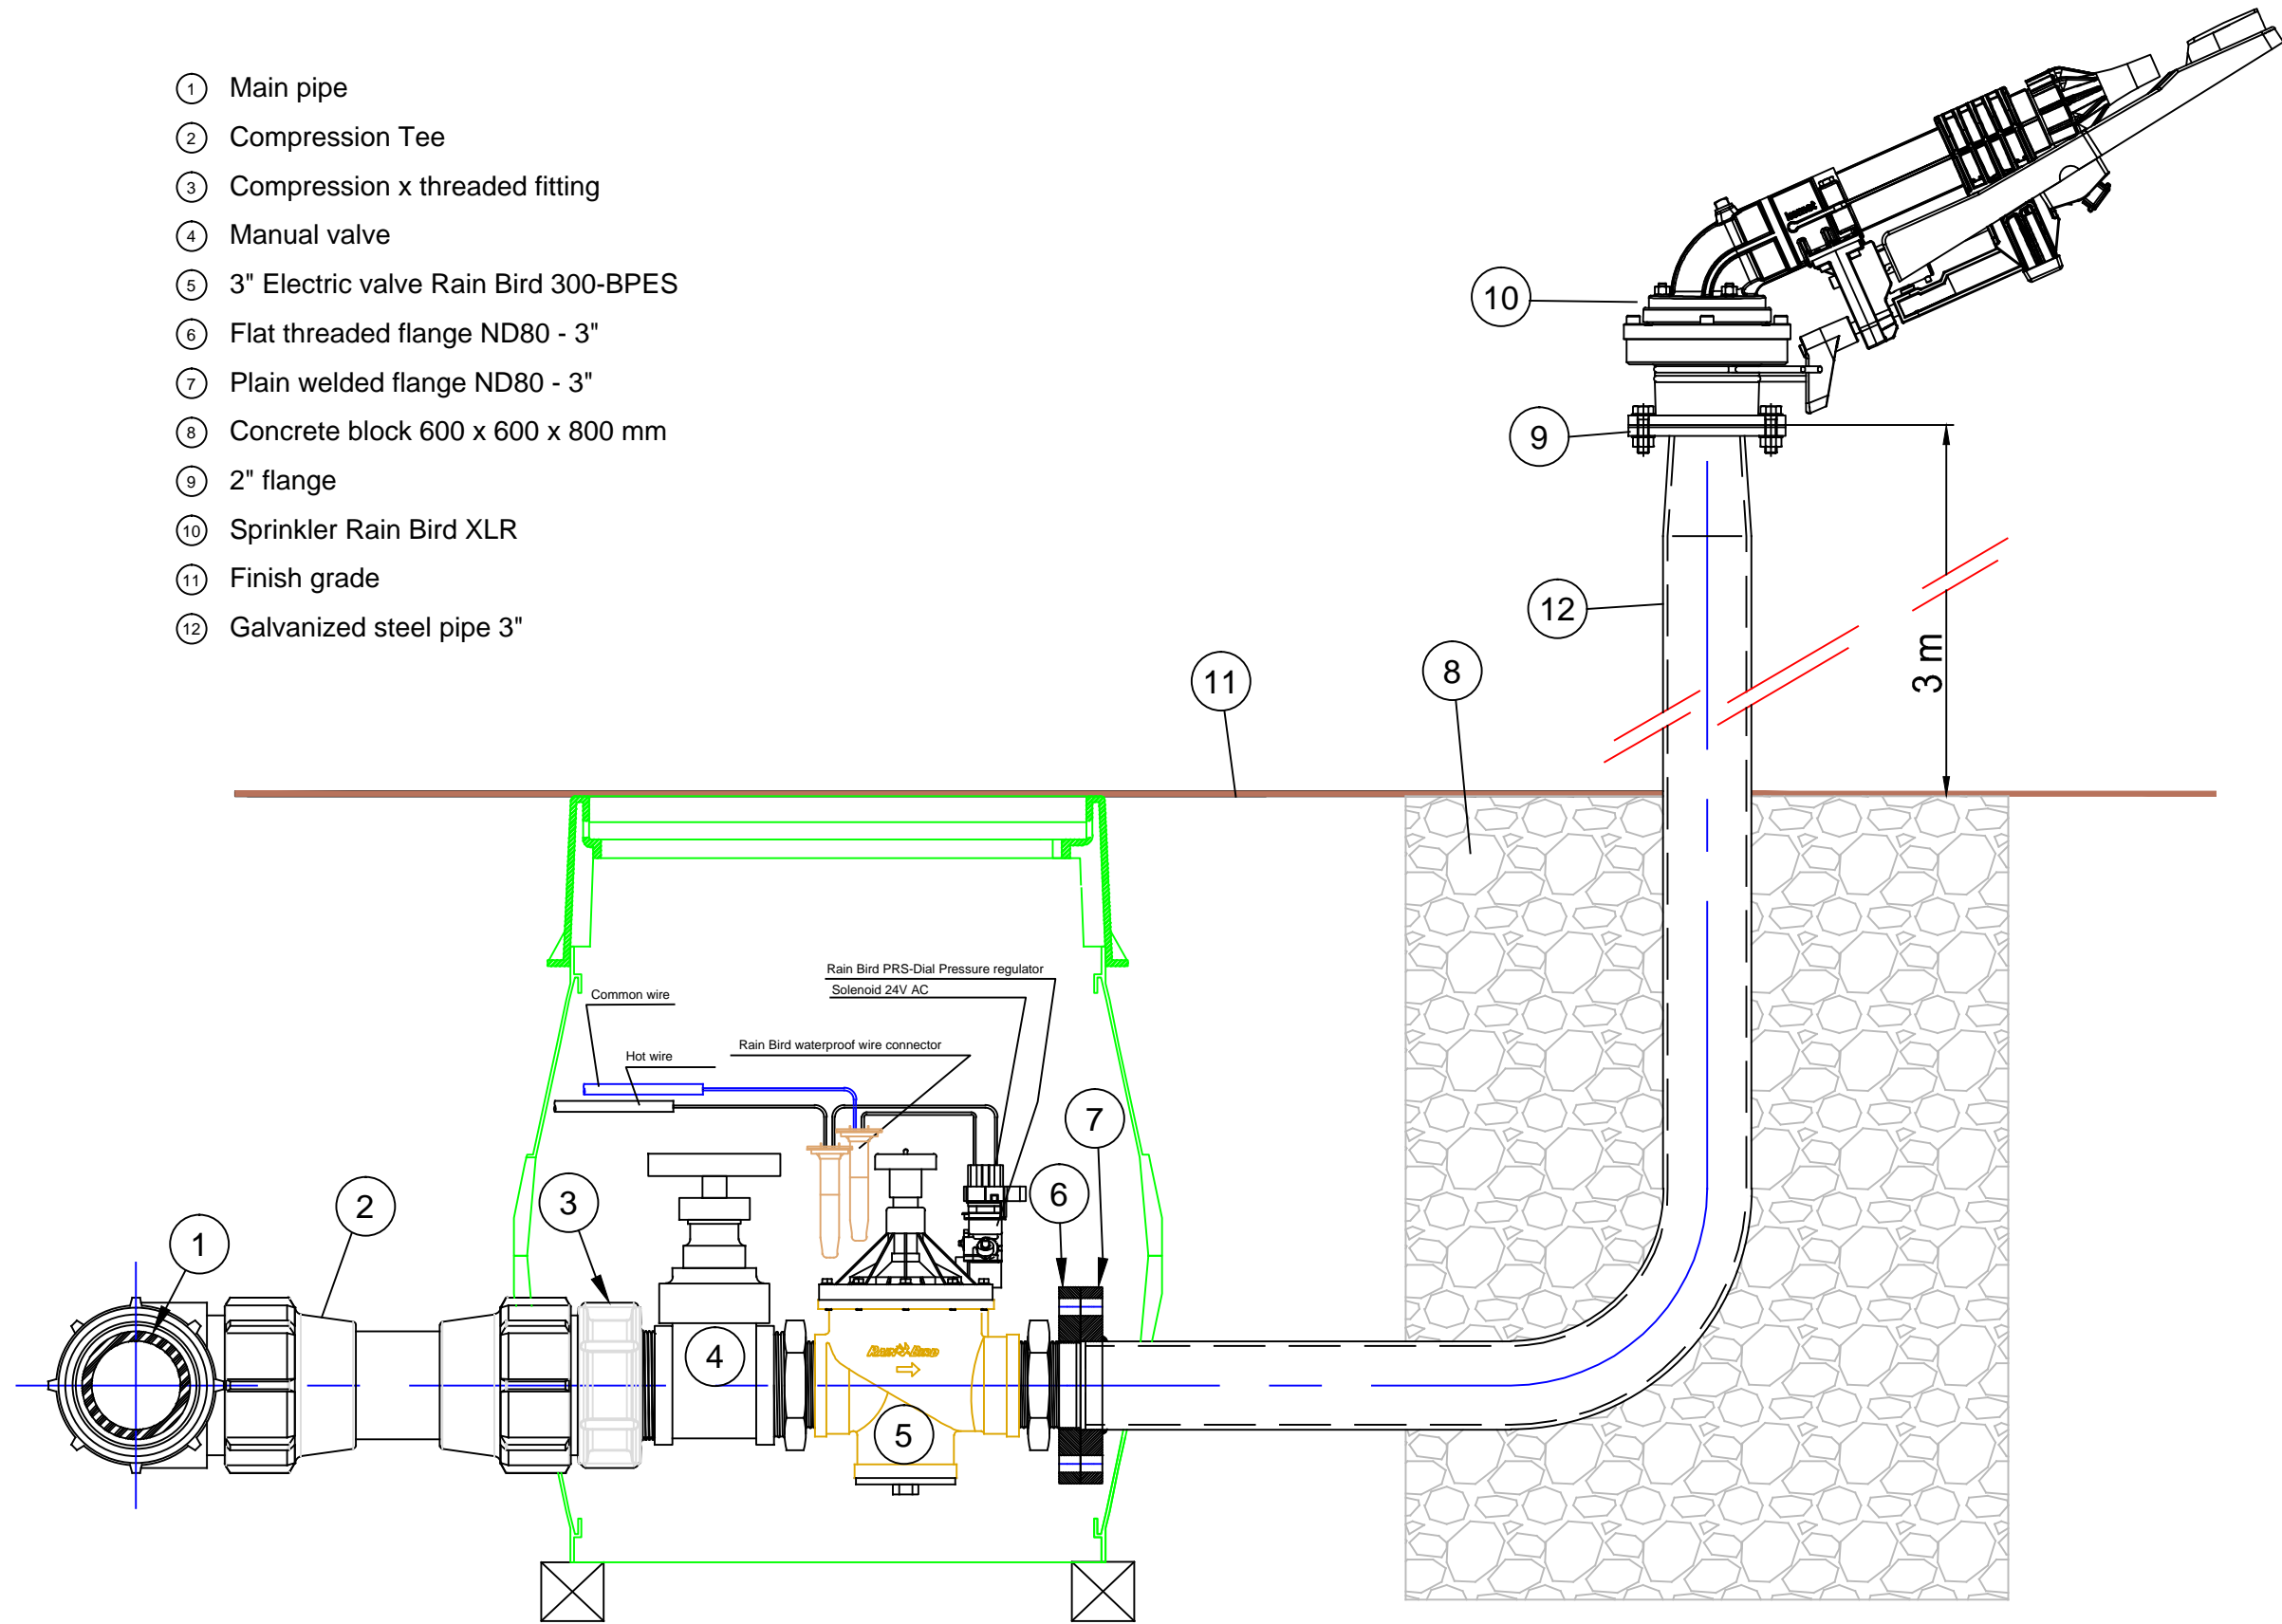

SPRINKLER XLR